



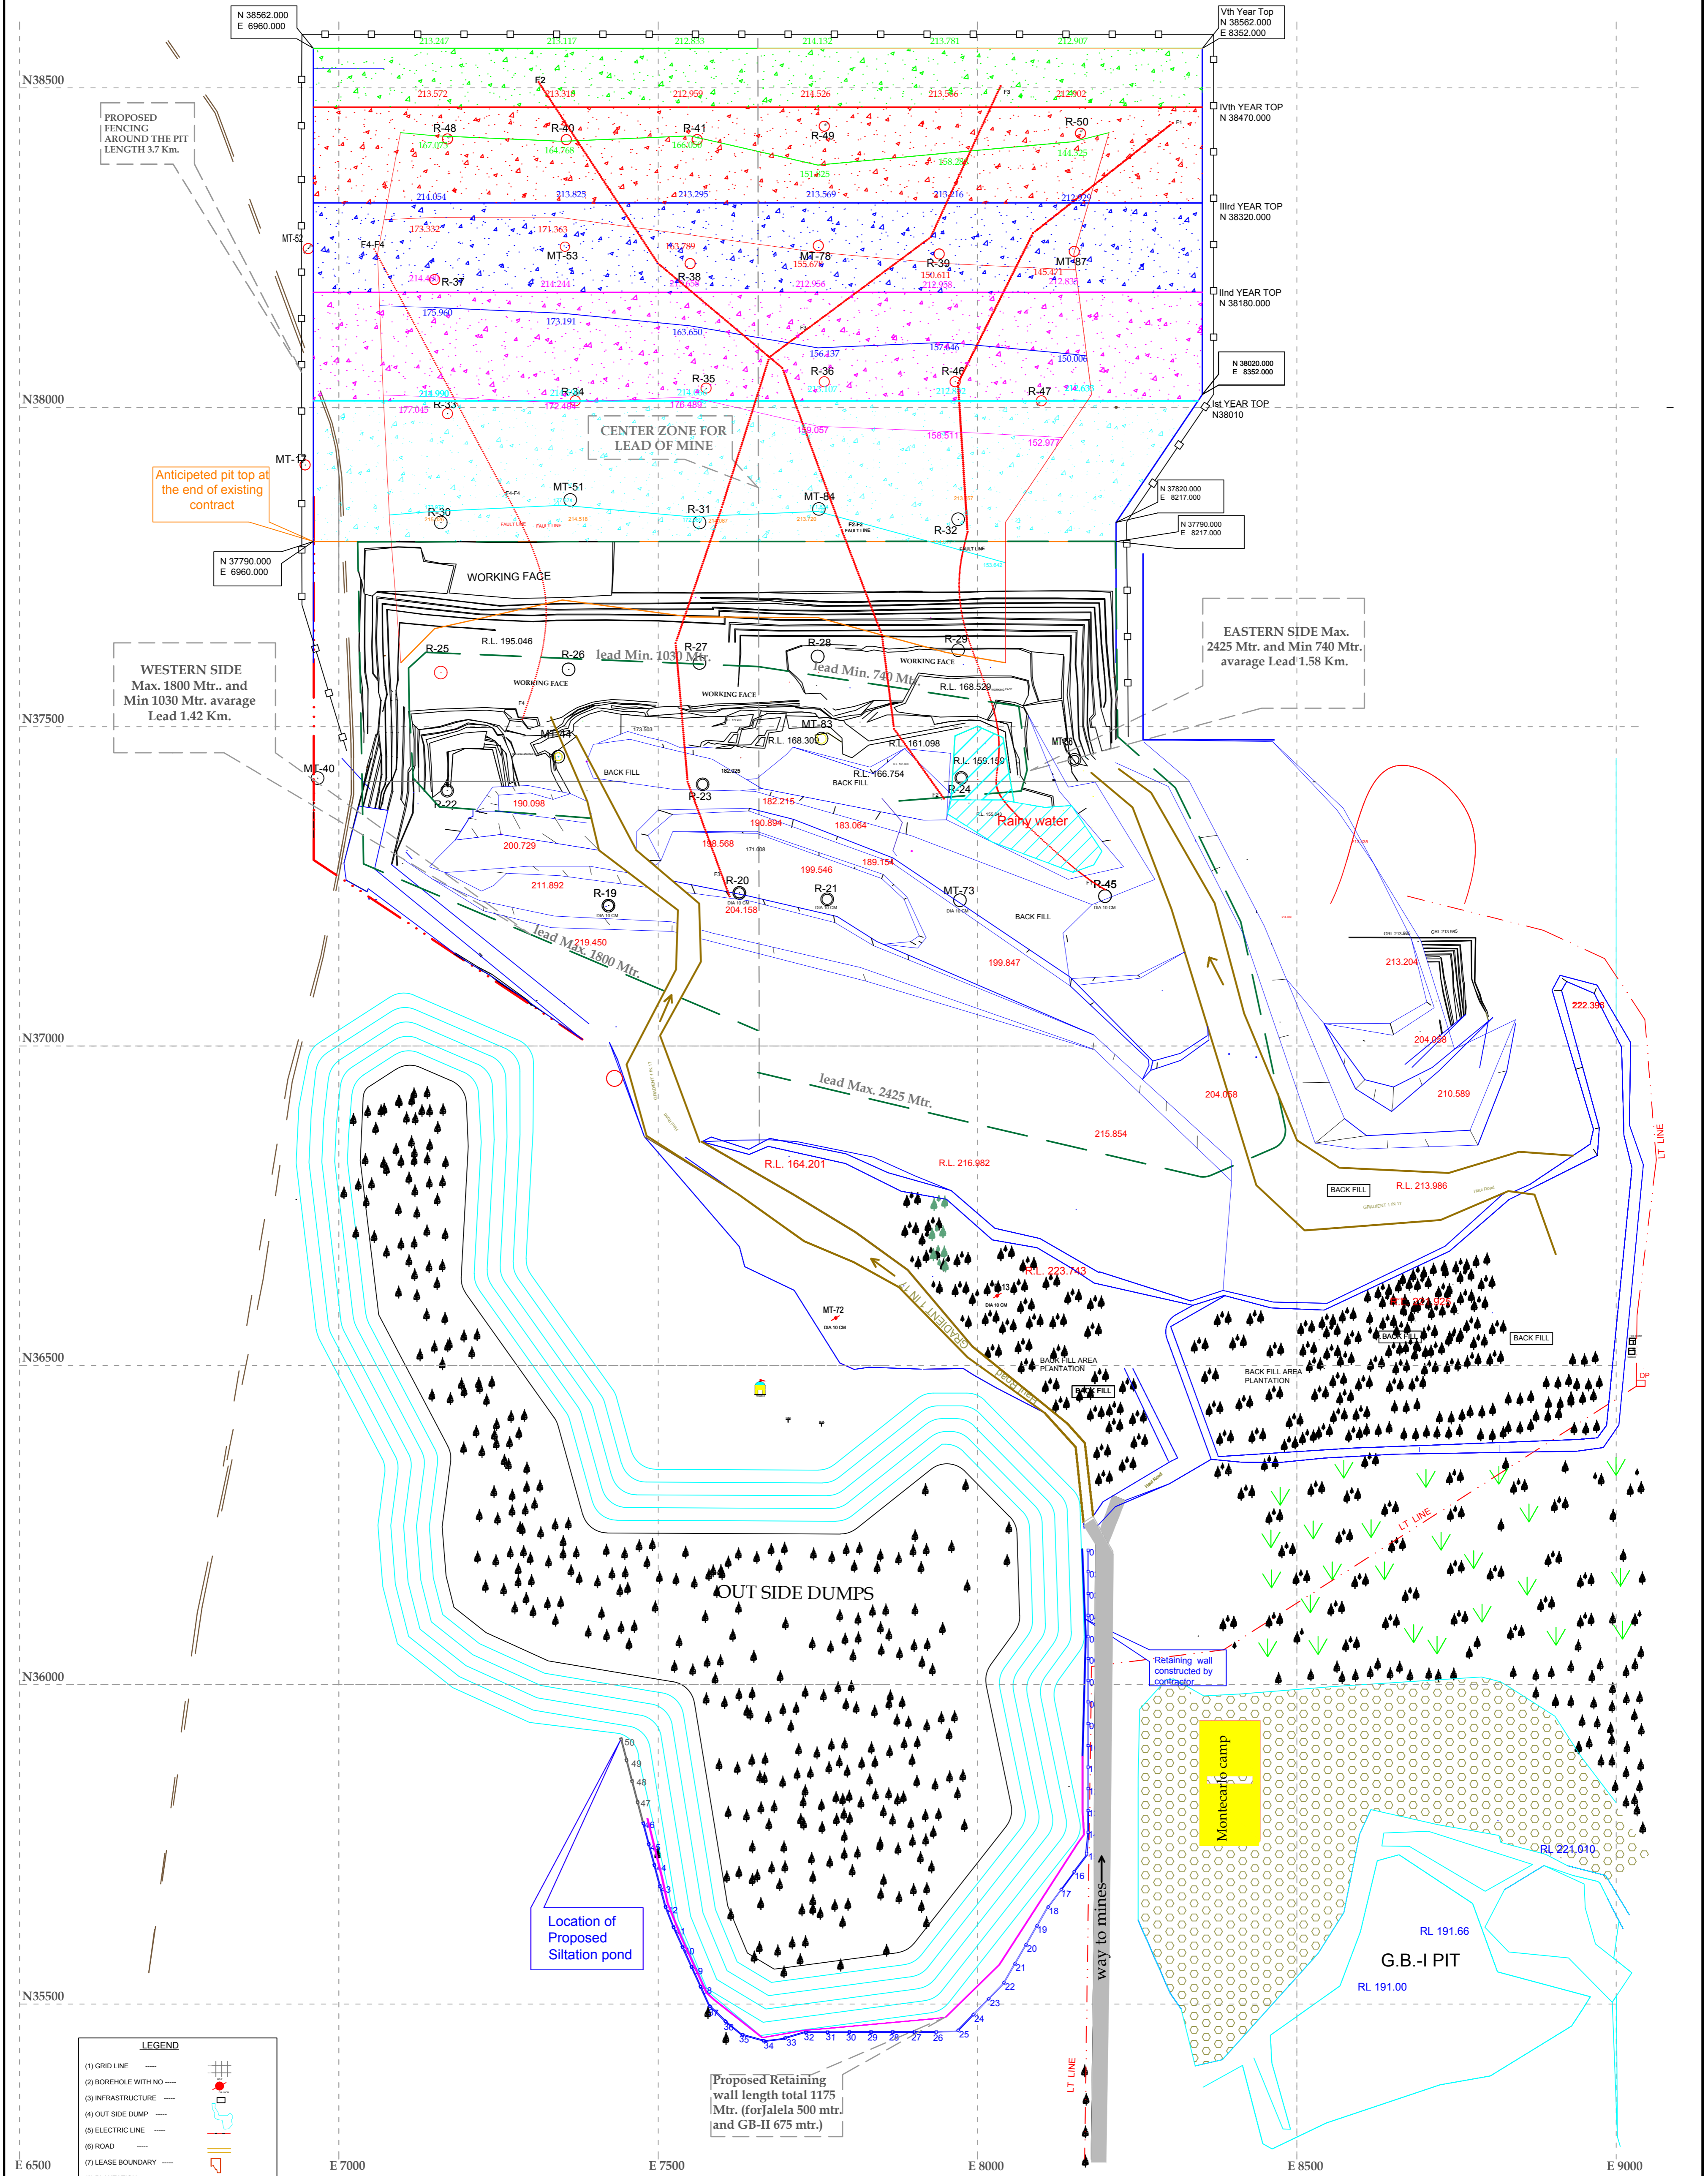

**Rajasthan State Mines & Mineral Limited**  
**Giral Lignite Project, Barmer (Raj.)**  
**Name of plan:- Working Plan of Jalela Pit**  
 Scale 1cm. = 50 mtr. (1:5000)

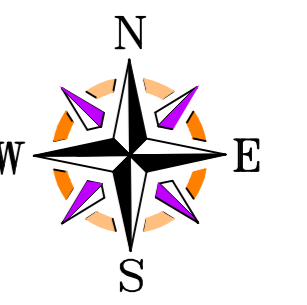

**LEGEND**

(1) GRID LINE	—
(2) BOREHOLE WITH NO.	●
(3) INFRASTRUCTURE	—
(4) OUT SIDE DUMP	▲
(5) ELECTRIC LINE	—
(6) ROAD	—
(7) LEASE BOUNDARY	—
(8) PLANTATION	▲
(9) VILLAGE	—
(10) MINE BOUNDARY	—
(11) LEAD DISTANCE LINE	—
(12) FAULT LINE	—

First Year Working Area	Light Blue
Second Year Working Area	Light Green
Third Year Working Area	Light Yellow
Fourth Year Working Area	Light Purple
Fifth Year Working Area	Light Cyan

DRAWN BY SANTOSH GAUTAM      DRAWN BY SANDEEP SAXENA      Dy. Manager (Geo.) ASHOK KUMAR MARU      Dy. Manager (Mining) RAJESH SUMAN

Dy. Manager (Sur.) RAKESH SONDIHYA      MINES MANAGER HARSINGA RAM      Mining Head S.C. SHARMA      Unit Head G.N. ARYA

PLAN NO - RSM/MLP/DRG/2019/  
 DATED : 21.01.2019