


BARBED WIRE FENCING
SONARI LIGNITE MINES DISTT:- BARMER.

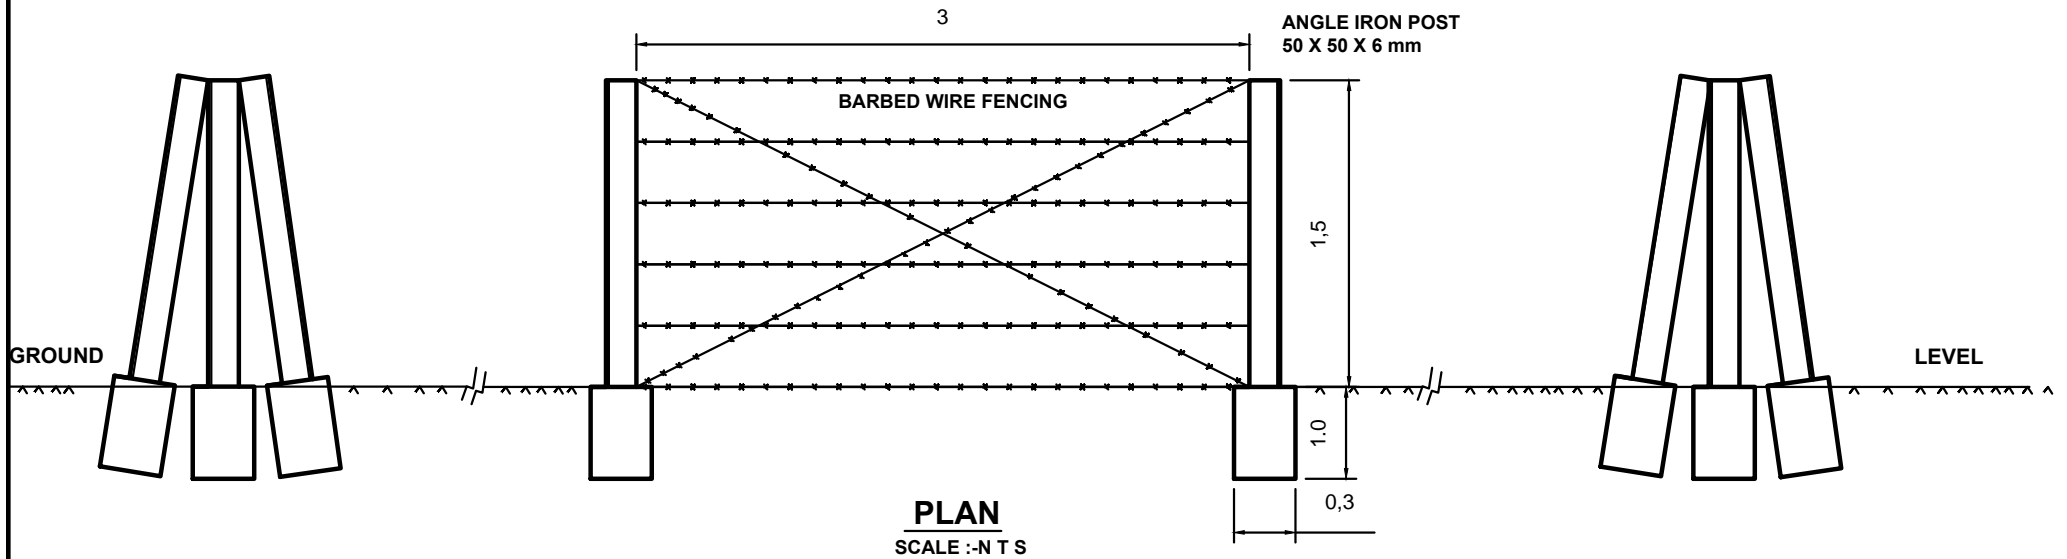

NOTE :-

150 Cm high fencing of Angle Iron posts of 50X50 X6 mm.having height 1.50 m above ground level duly grouted up to 1.0 m in ground and placed at 3.0 m interwal, suitably painted. angle iron posts provided with 6 horizontal lines and two diagonals of black barbed wire between the two posts fitted and fixed with G.I. sruples including earth work in excavation etc. complete.

NOTE :- ALL DIAMENTIONS ARE IN METRE